



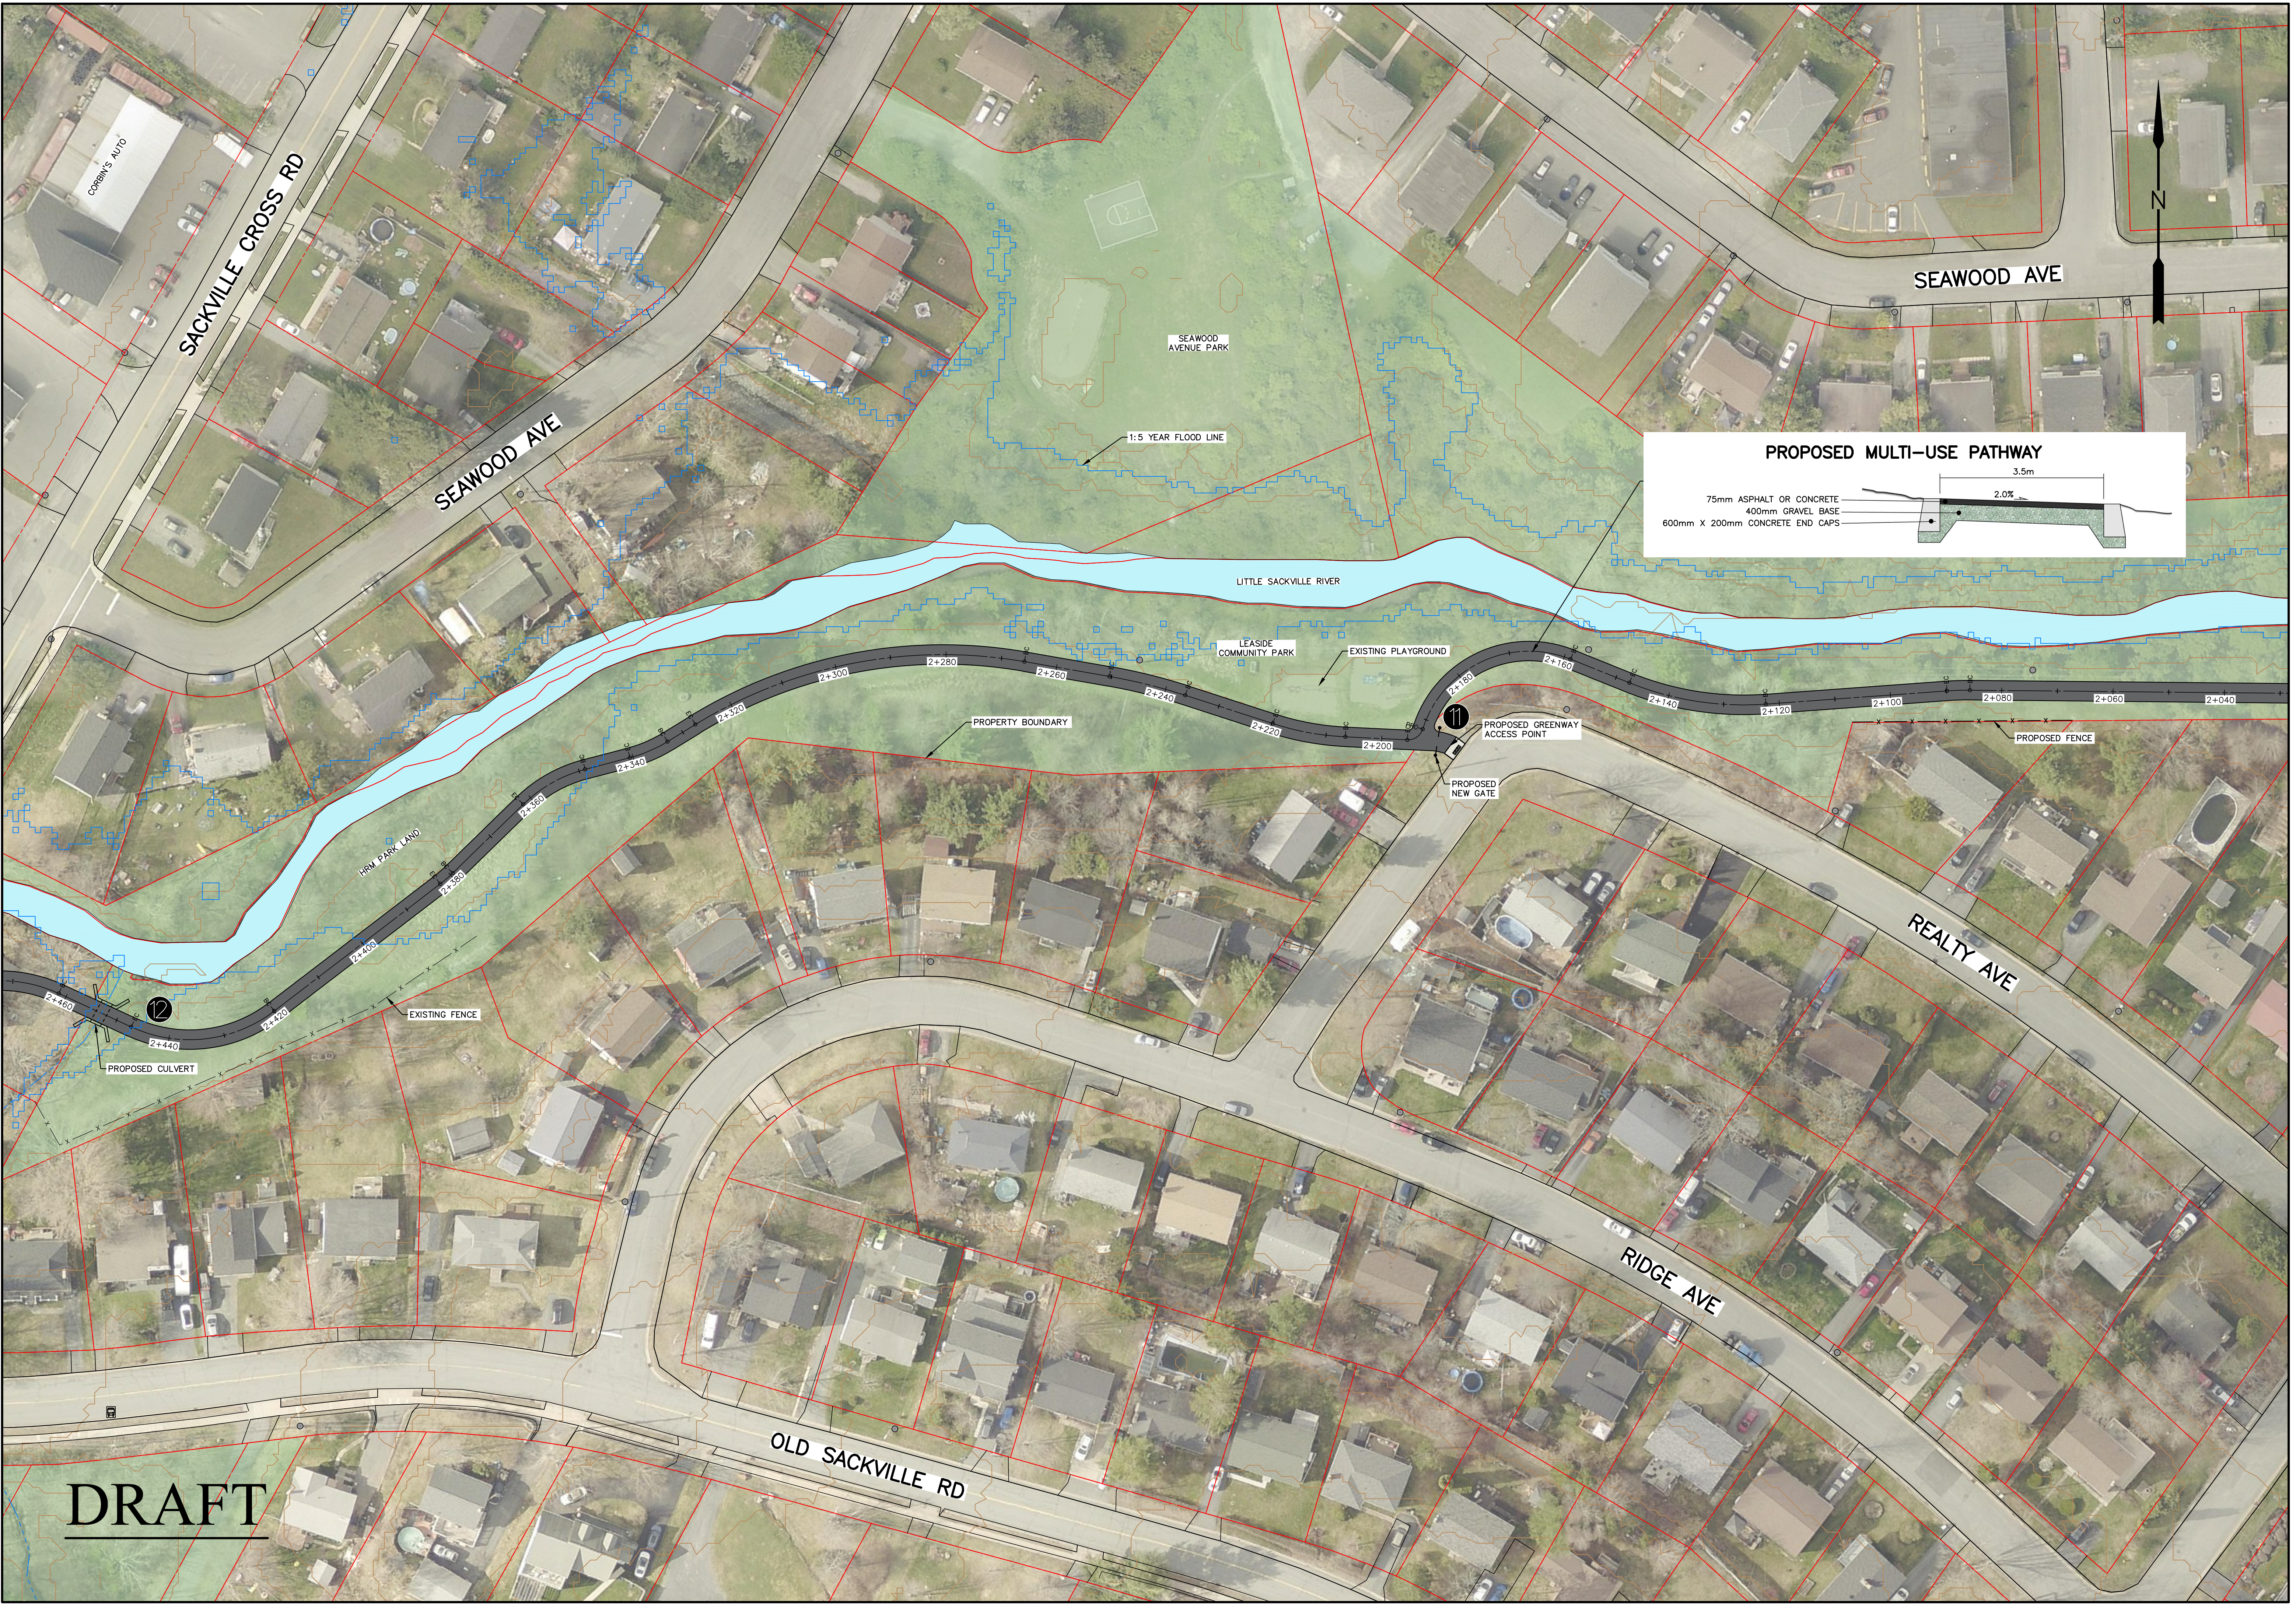

SACKVILLE CROSS RD


SEAWOOD AVE

SEAWOOD AVE

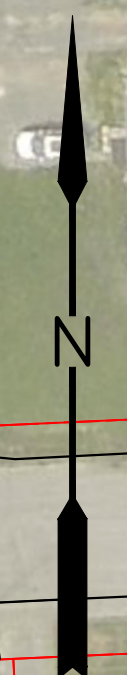

PROPOSED MULTI-USE PATHWAY

75mm ASPHALT OR CONCRETE
400mm GRAVEL BASE
600mm X 200mm CONCRETE END CAPS

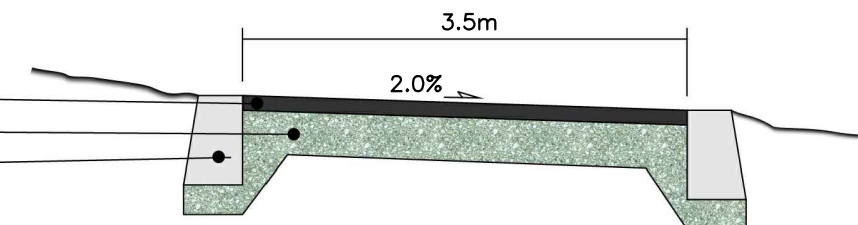

SEAWOOD AVENUE PARK

1:5 YEAR FLOOD LINE

LITTLE SACKVILLE RIVER

LEASIDE COMMUNITY PARK

EXISTING PLAYGROUND

PROPERTY BOUNDARY

PROPOSED GREENWAY ACCESS POINT

PROPOSED NEW GATE

PROPOSED FENCE

REALTY AVE

RIDGE AVE

OLD SACKVILLE RD

EXISTING FENCE

PROPOSED CULVERT

HRM PARK LAND

DRAFT